


4 01 Ground Floor
1 : 100



1 North
1 : 100



2 South
1 : 100

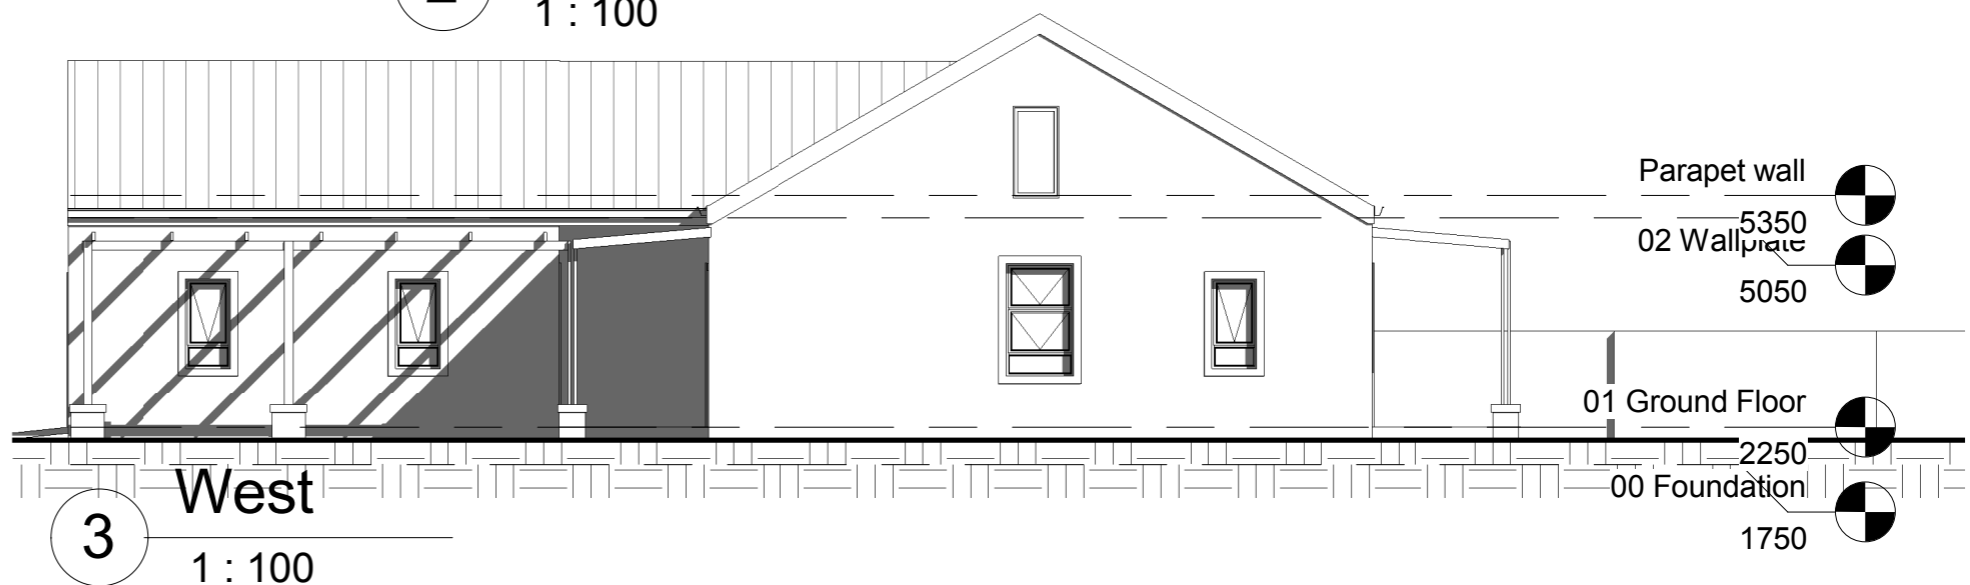

3 West
1 : 100

JDS Design Studio
 johan@jdsdesign.co.za
 www.jdsdesign.co.za
 Cell: 084 400 5666
 Fax: 086 5135719

NOTE:
 This drawing is copyrighted and belongs to JDS. No parts hereof may be copied, or used for purposes other than indicated on this drawing without written approval of JDS

No.	Description	Date

Blue Mountain Gardens
 Type A (South)

Plan and Elevations		AS-02
Project number	172	
Date	Issue Date	
Drawn by JJP Jacobs		
SACAP REG NO D 0560	Scale	1 : 100